


270
200

270
200

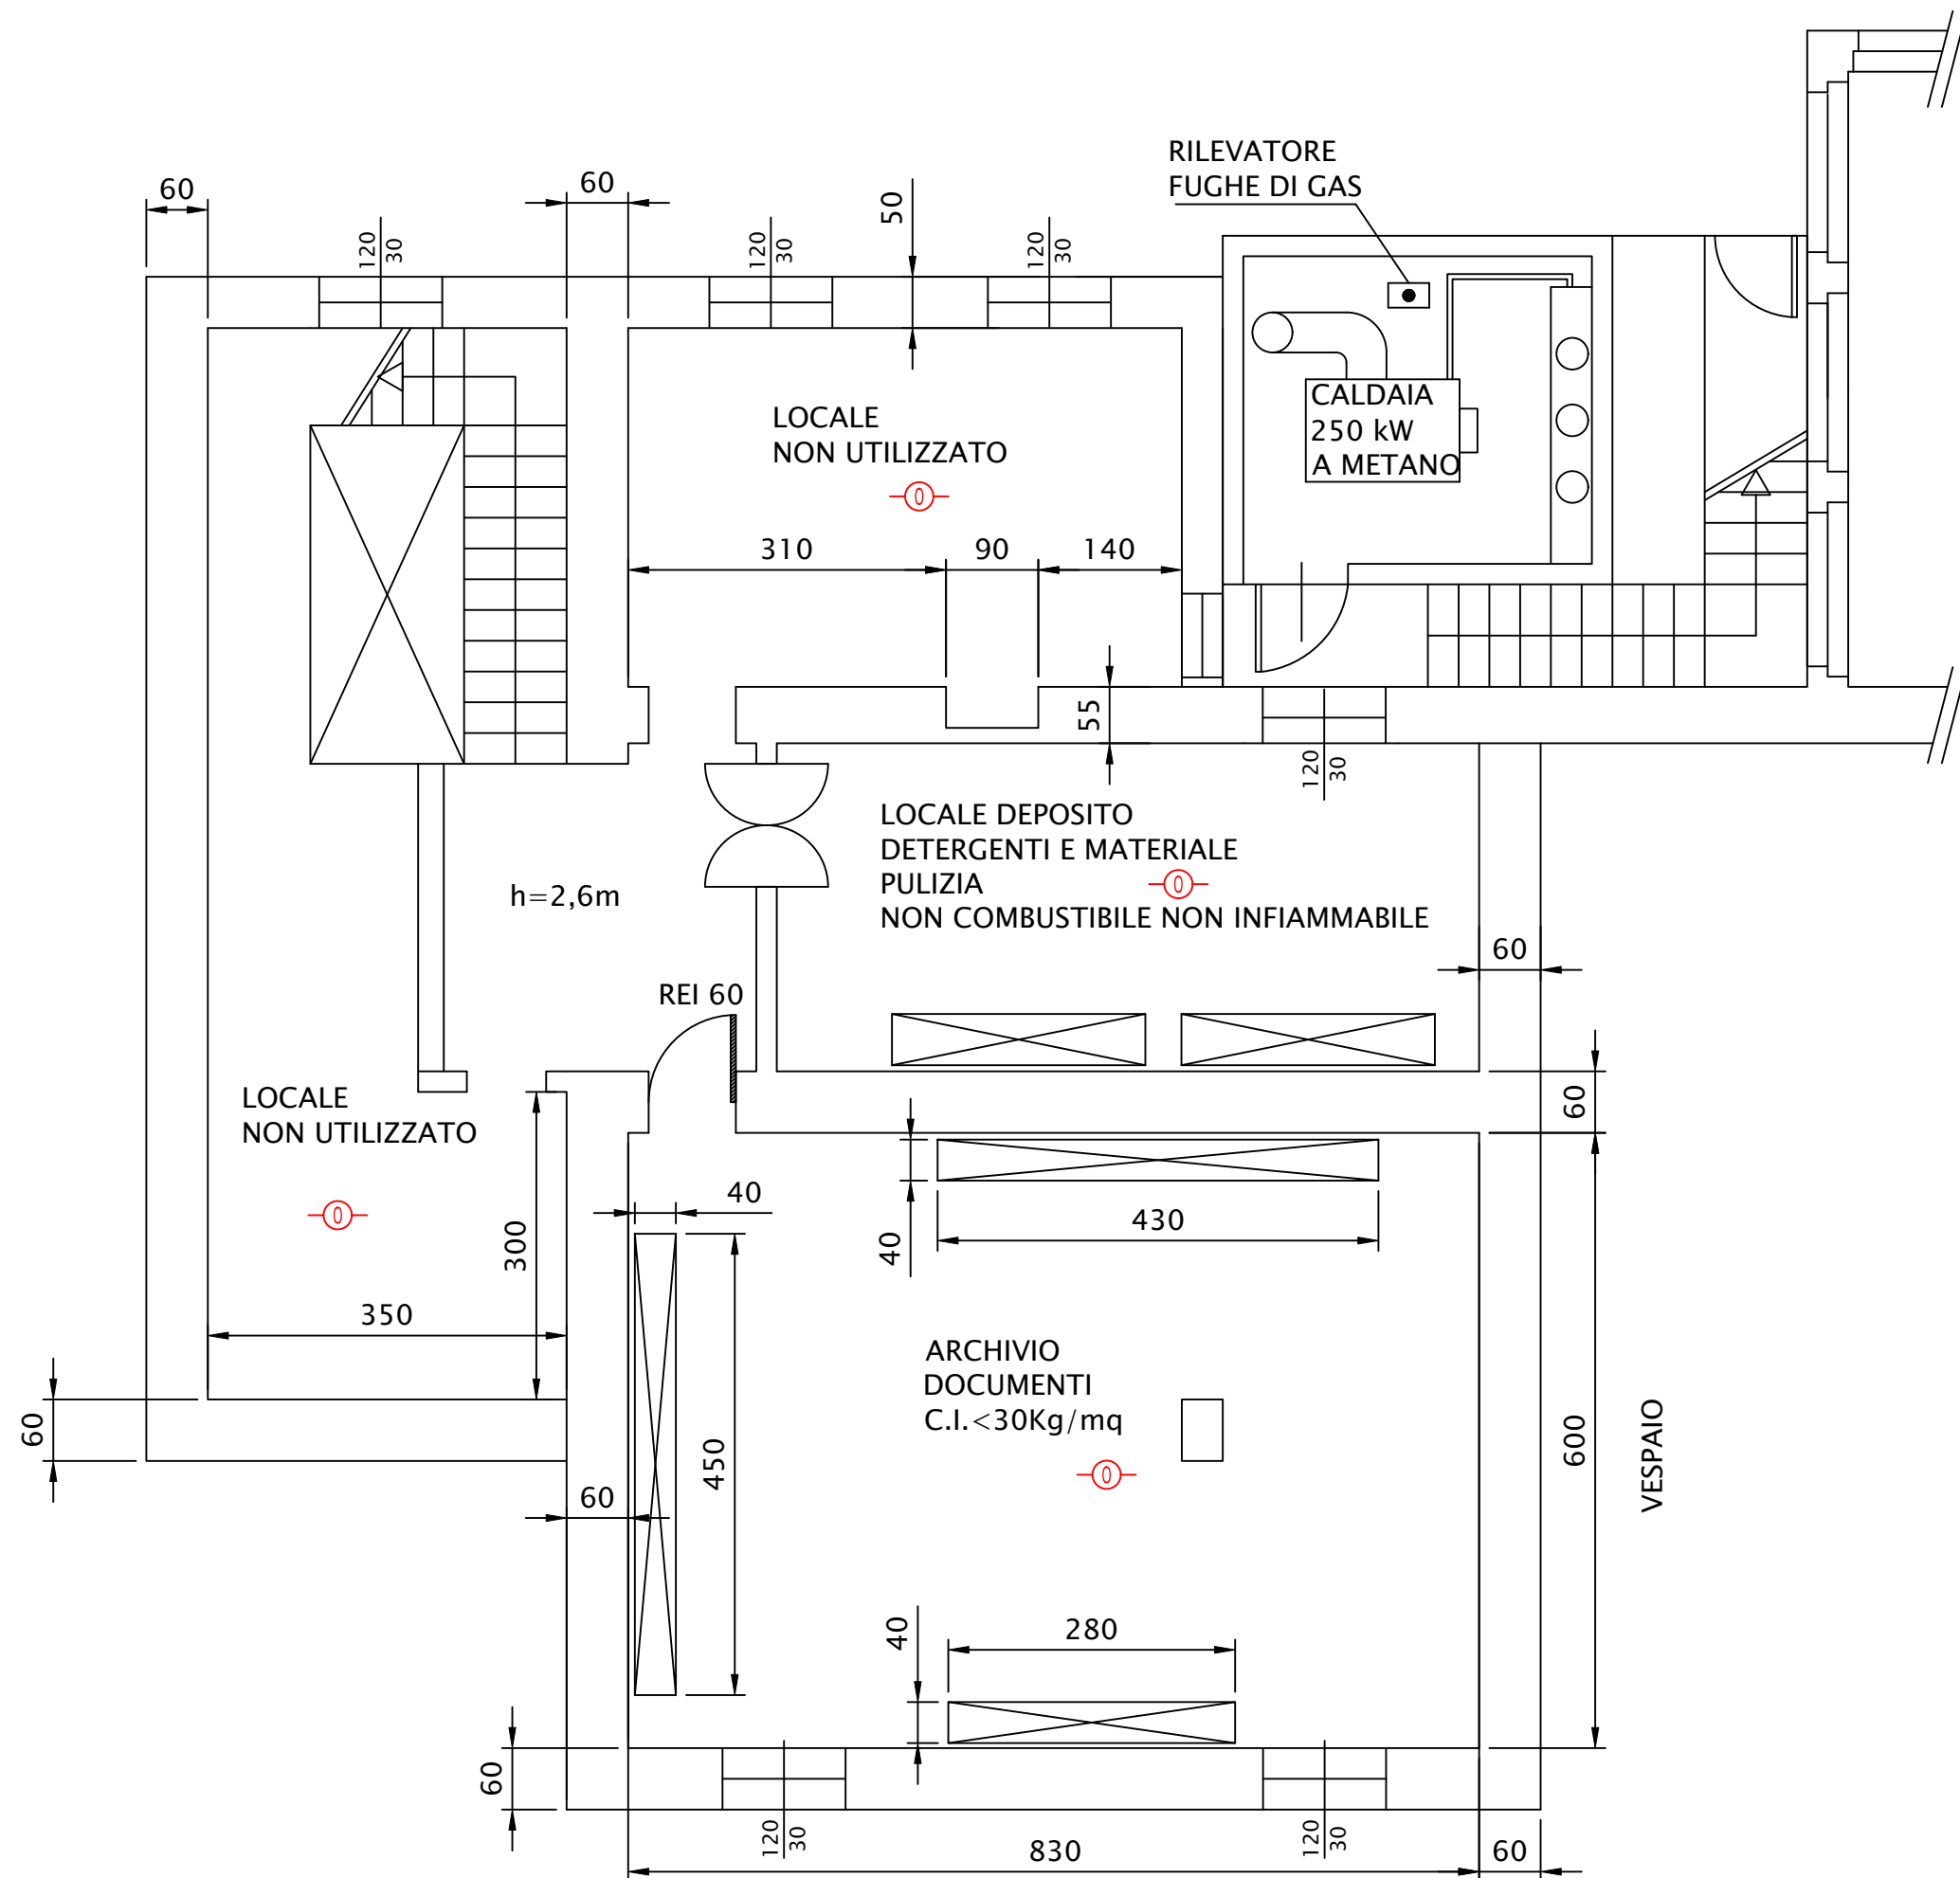

PIANTA PIANO INTERRATO 1/100